


File name: I:\UK\WSP\GROUP\COMP\CENTRAL DATA\PROJECTS\70099101\WSP-GEN-SWI-SK-0001-A.DWG, printed on 07 May 2020 13:11:06, by Sourin, Aneta

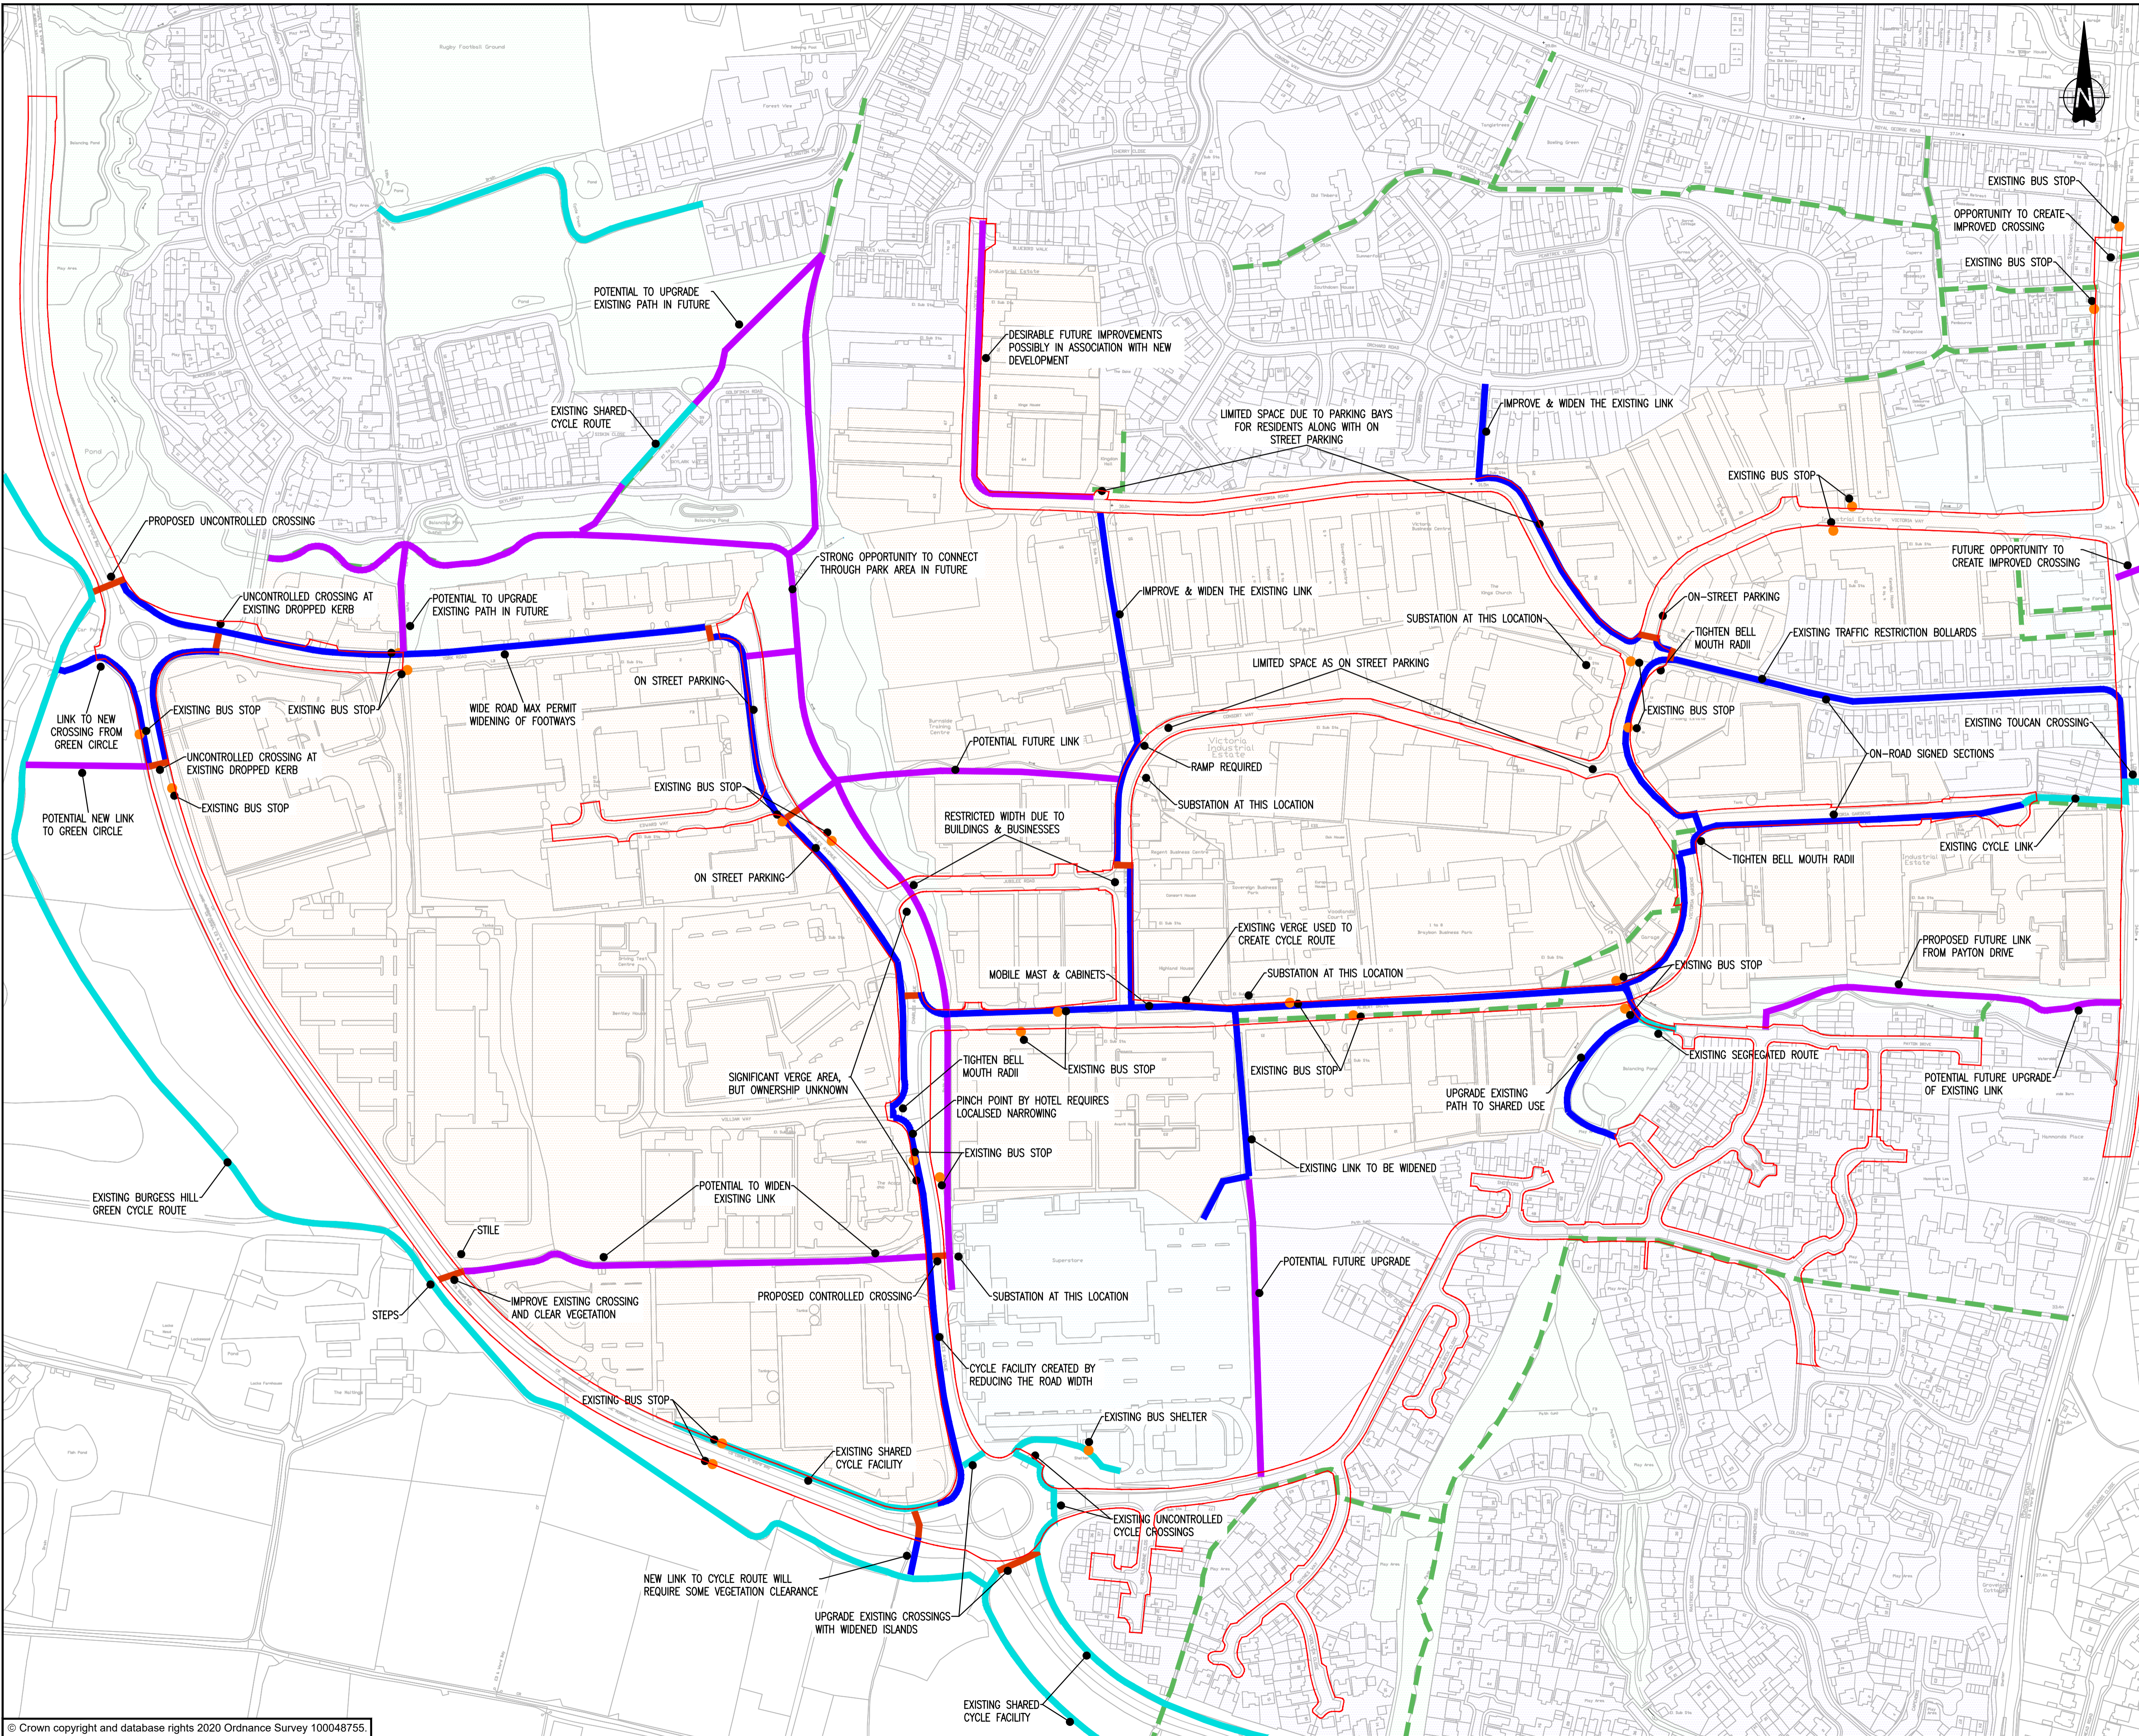

NOTES:

- DO NOT SCALE FROM THIS DRAWING.
- ALL DIMENSIONS ARE SHOWN IN METRES UNLESS OTHERWISE STATED.

KEY:

- POTENTIAL FUTURE OPPORTUNITY
- PROPOSED ROUTE
- PROPOSED CROSSING
- EXISTING SHARED CYCLE FACILITY
- PUBLIC RIGHTS OF WAY
- BUS STOP
- HIGHWAY BOUNDARY EXTENTS
- RESIDENTIAL AREA
- EMPLOYMENT AREA
- RETAIL AREA
- OPEN SPACE AREA

REV	DATE	BY	DESCRIPTION	CHK	APP
A	07/05/2020	AMS	FIRST ISSUE	SG	SG

DRAWING STATUS: **S2 - FOR INFORMATION**

wsp

11 High Cross, Truro, TR1 2AJ, UK
T+ 44 (0) 187 224 5860
wsp.com

CLIENT: **west sussex county council**

PROJECT: **WSSC BURGESS HILL PLACES & CONNECTIVITY PROGRAMME**

TITLE: **PROPOSED LAYOUT SKETCH**

SCALE @ A1:	CHECKED:	APPROVED:
1:2000	TP	BSL

PROJECT NO:	DESIGNED:	DRAWN:	DATE:
70099101	AW	AW	May 2020

DRAWING No:	REV:
70099101-WSP-GEN-SWI-SK-0001	A

© WSP UK Ltd