
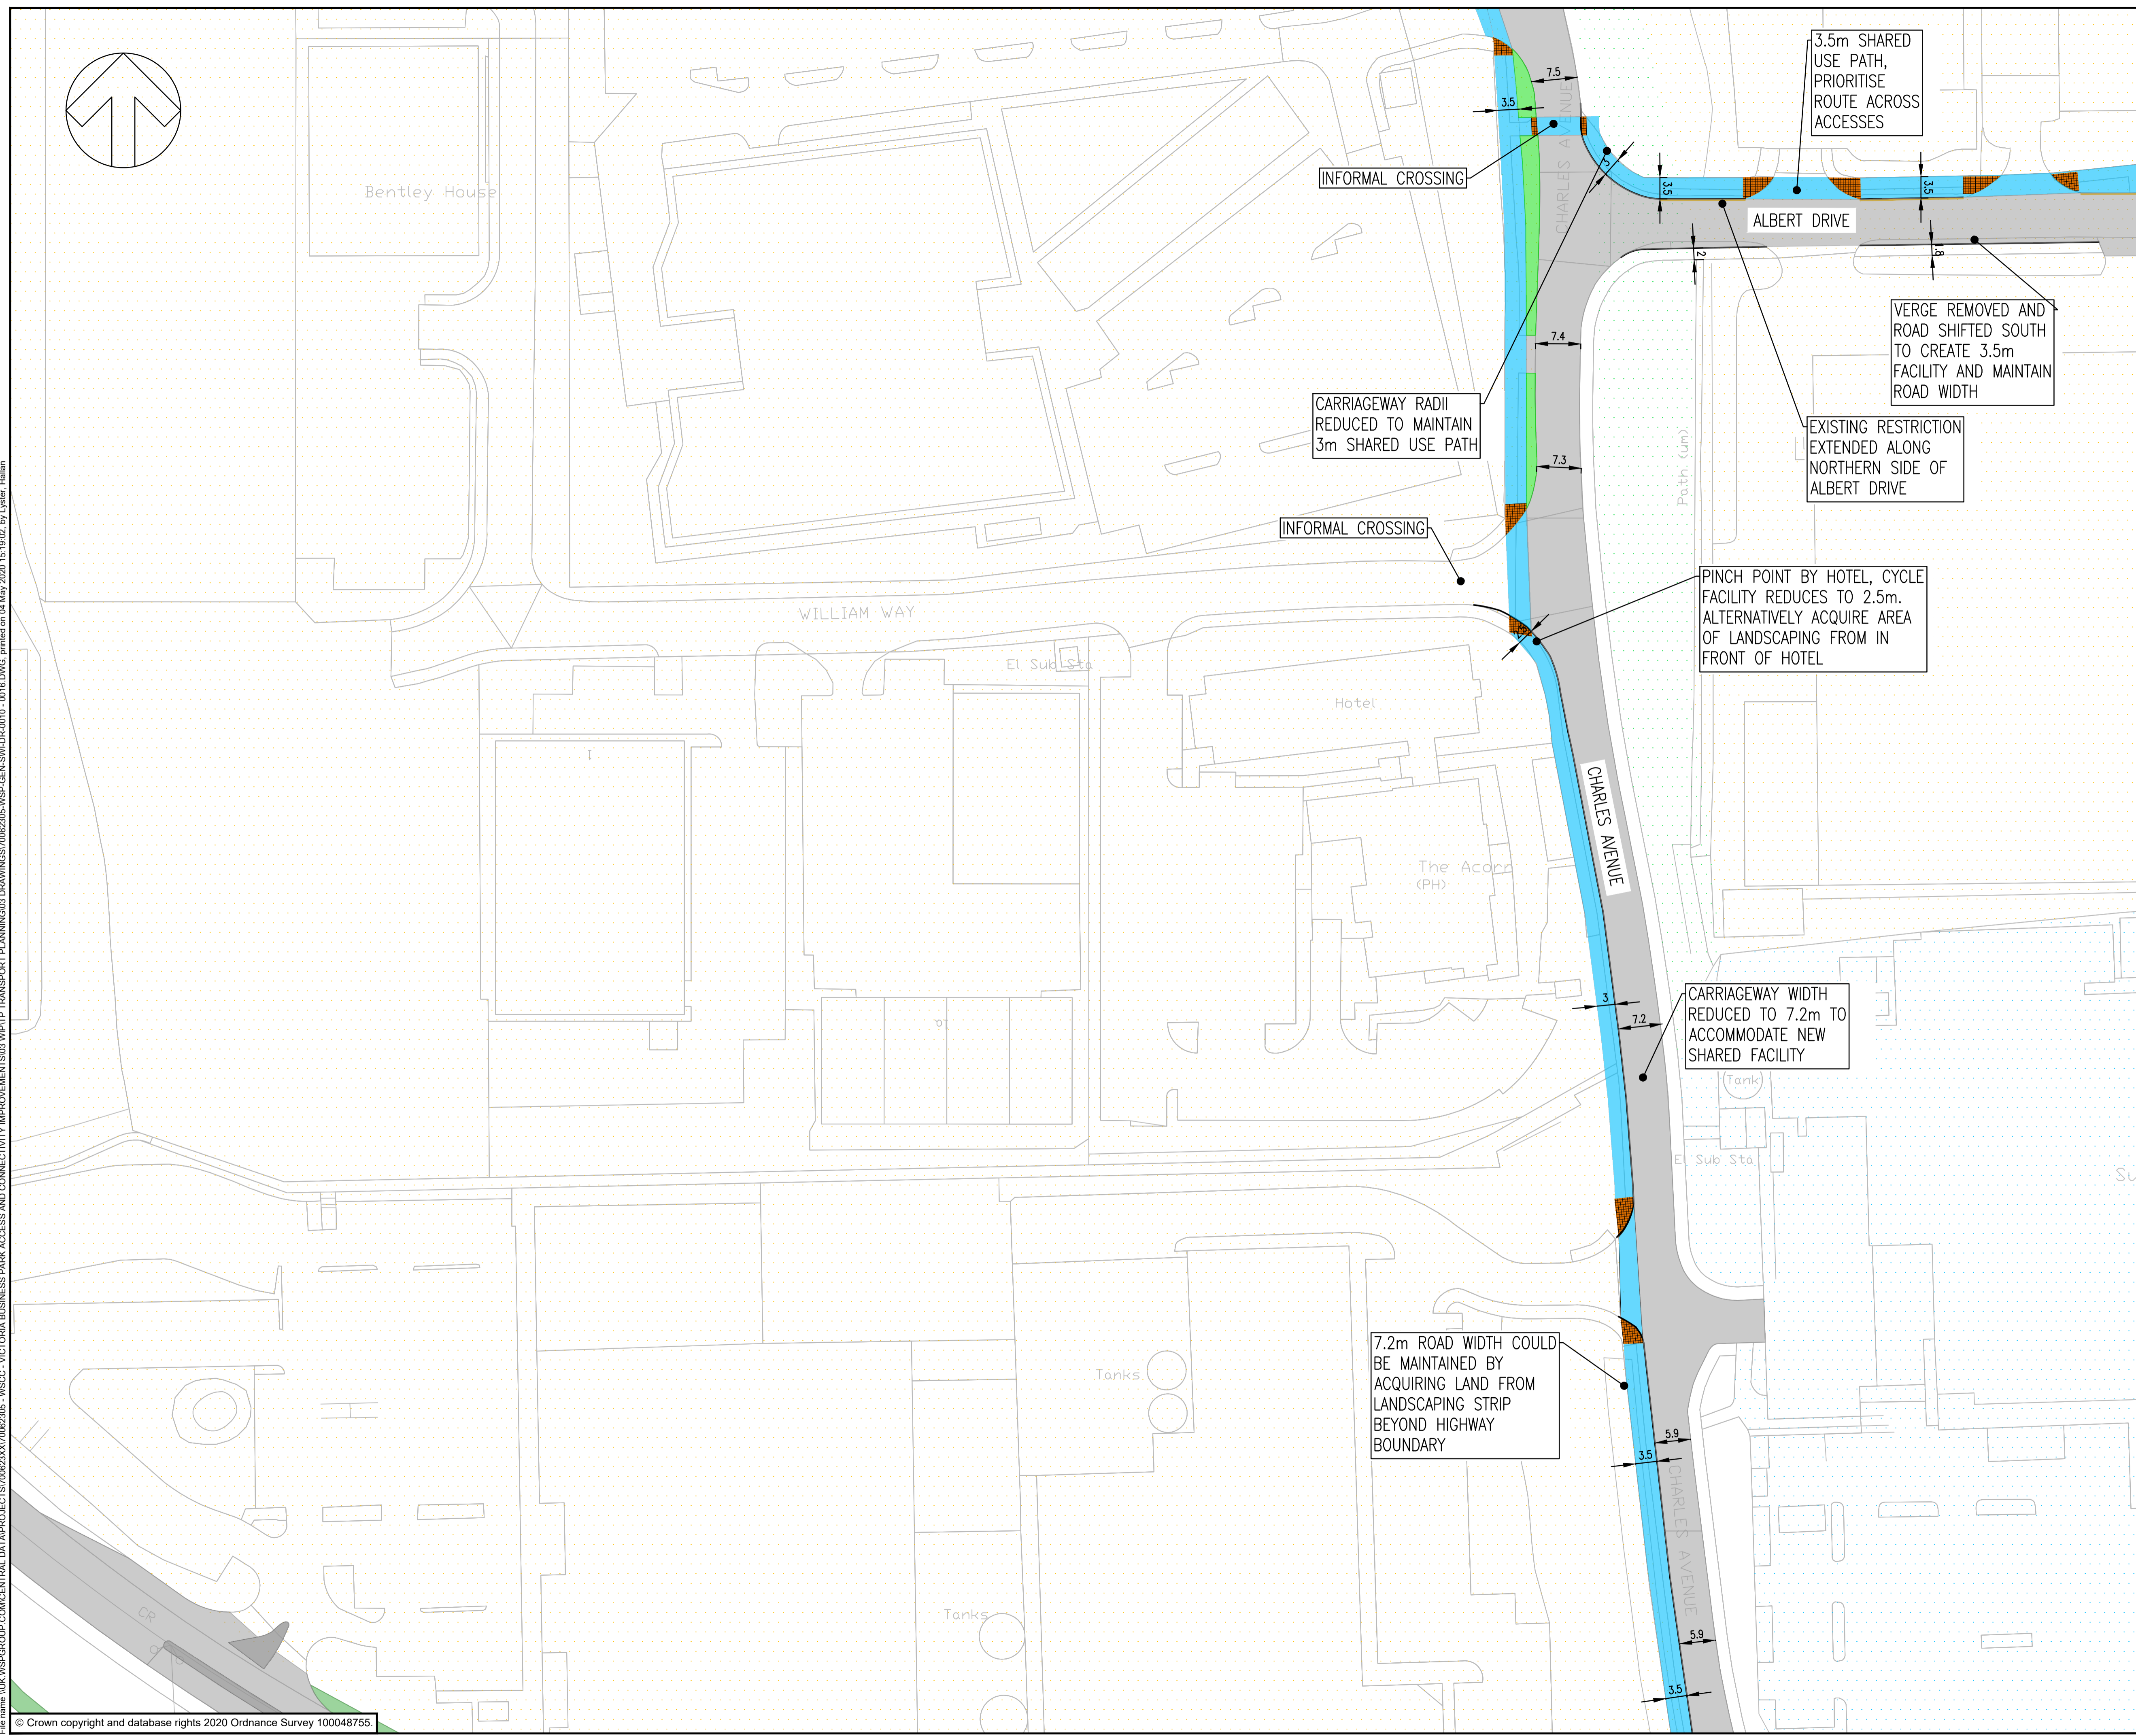


File name: \\uk.wspgroup.com\central data\Projects\700623xx\70062305 - WSCC - Victoria Business Park Access and Connectivity Improvements\03 WIP\TP Transport Planning\03 Drawings\70062305-WSP-GEN-SWI-DR-0010 - 0016.dwg, printed on 04 May 2020 15:18:39 by Lyster, Helen

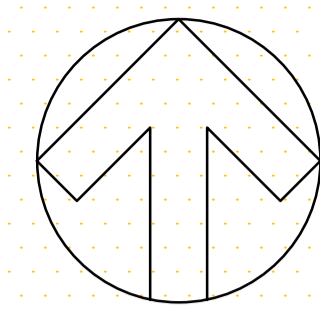

NOTES:

- DO NOT SCALE FROM THIS DRAWING.
- ALL DIMENSIONS ARE SHOWN IN METRES UNLESS OTHERWISE STATED.

KEY:

- PROPOSED SHARED USE FOOTWAY/CYCLEWAY
- PROPOSED BUFF TACTILES
- PROPOSED KERB
- EXISTING SHARED USE PATH
- RESIDENTIAL AREA
- EMPLOYMENT AREA
- RETAIL AREA
- OPEN SPACE AREA
- CARRIAGEWAY
- PROPOSED VERGE

KEY PLAN:

REV	DATE	BY	DESCRIPTION	CHK	APP
A	05/05/2020	AMS	FIRST ISSUE	AMS	SG

DRAWING STATUS: **S2 - FOR INFORMATION**

wsp

Grosvenor House, 2 Grosvenor Square, Southampton, SO15 2BE, UK
T+ 44 (0) 2380 101 700
wsp.com

CLIENT: **west sussex county council**

PROJECT: **WSCC BURGESS HILL PLACES & CONNECTIVITY PROGRAMME**

TITLE: **Victoria Business Park: Cycle Access Improvement Proposals Sheet 03 of 07**

SCALE @ A1: 1:500	CHECKED: AMS	APPROVED: SG
PROJECT NO: 70062305	DESIGNED: AW	DRAWN: AW
DRAWING NO: 70062305-WSP-GEN-SWI-DR-0012	DATE: May 2020	REV: A

© WSP UK Ltd