
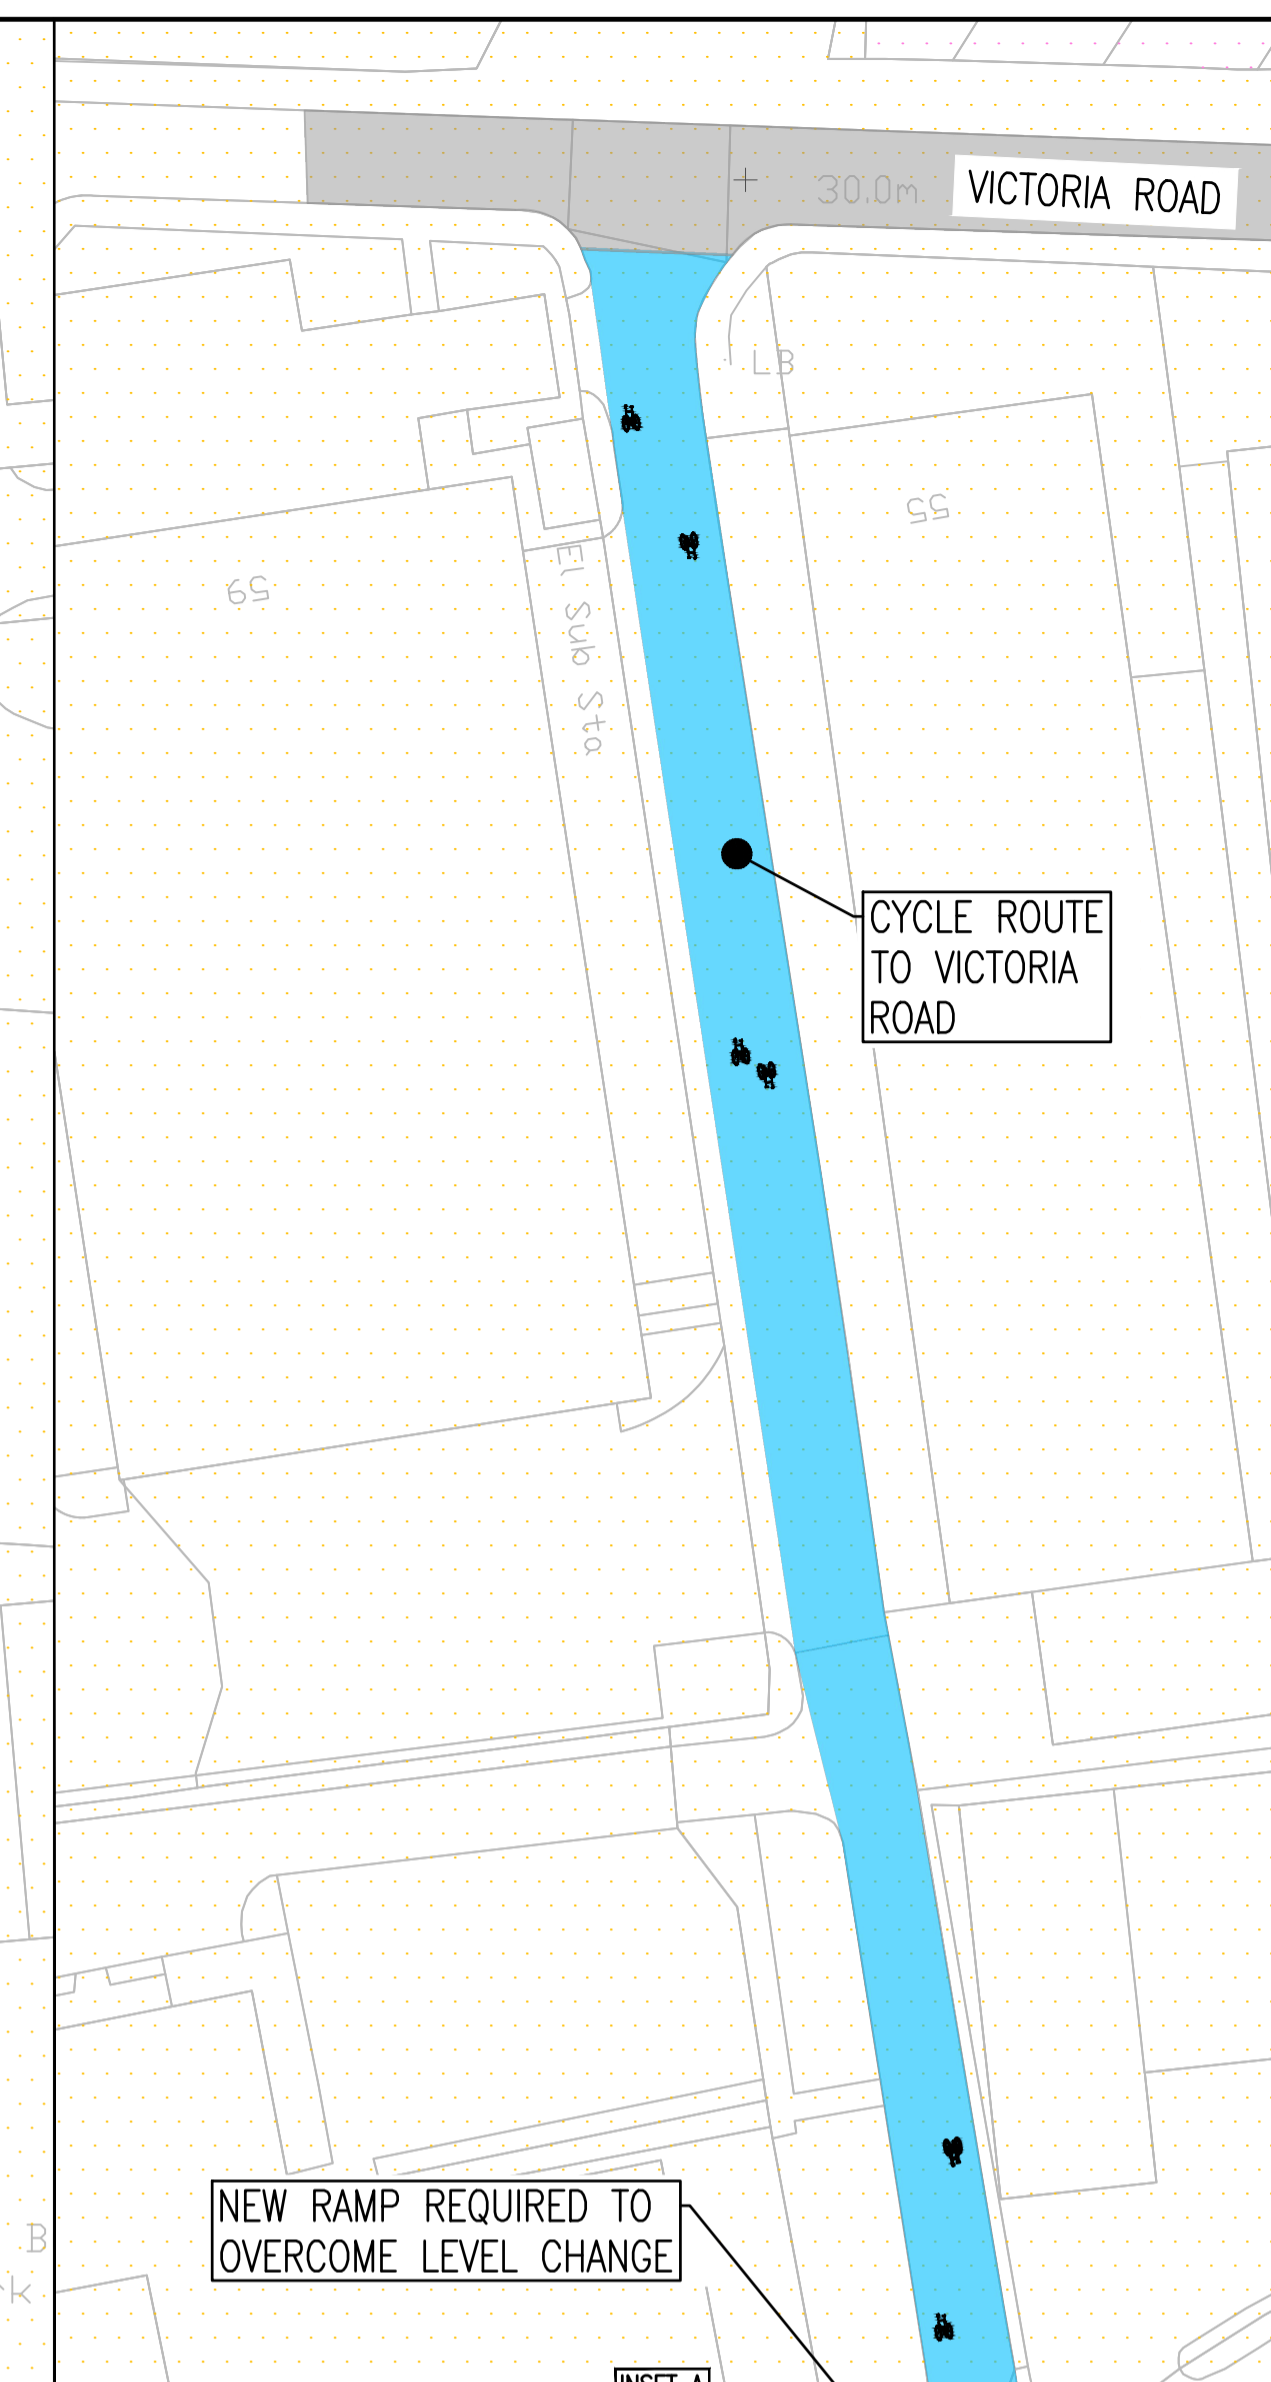


File name: \\uk.wspgroup.com\central data\Projects\700623xx\70062305 - WSCC - Victoria Business Park Access and Connectivity Improvements\03 WIP\TP Transport Planning\03 Drawings\70062305-WSP-GEN-SWI-DR-0010 - 0016.dwg, printed on 04 May 2020 15:23:33, by Lyster, Helen

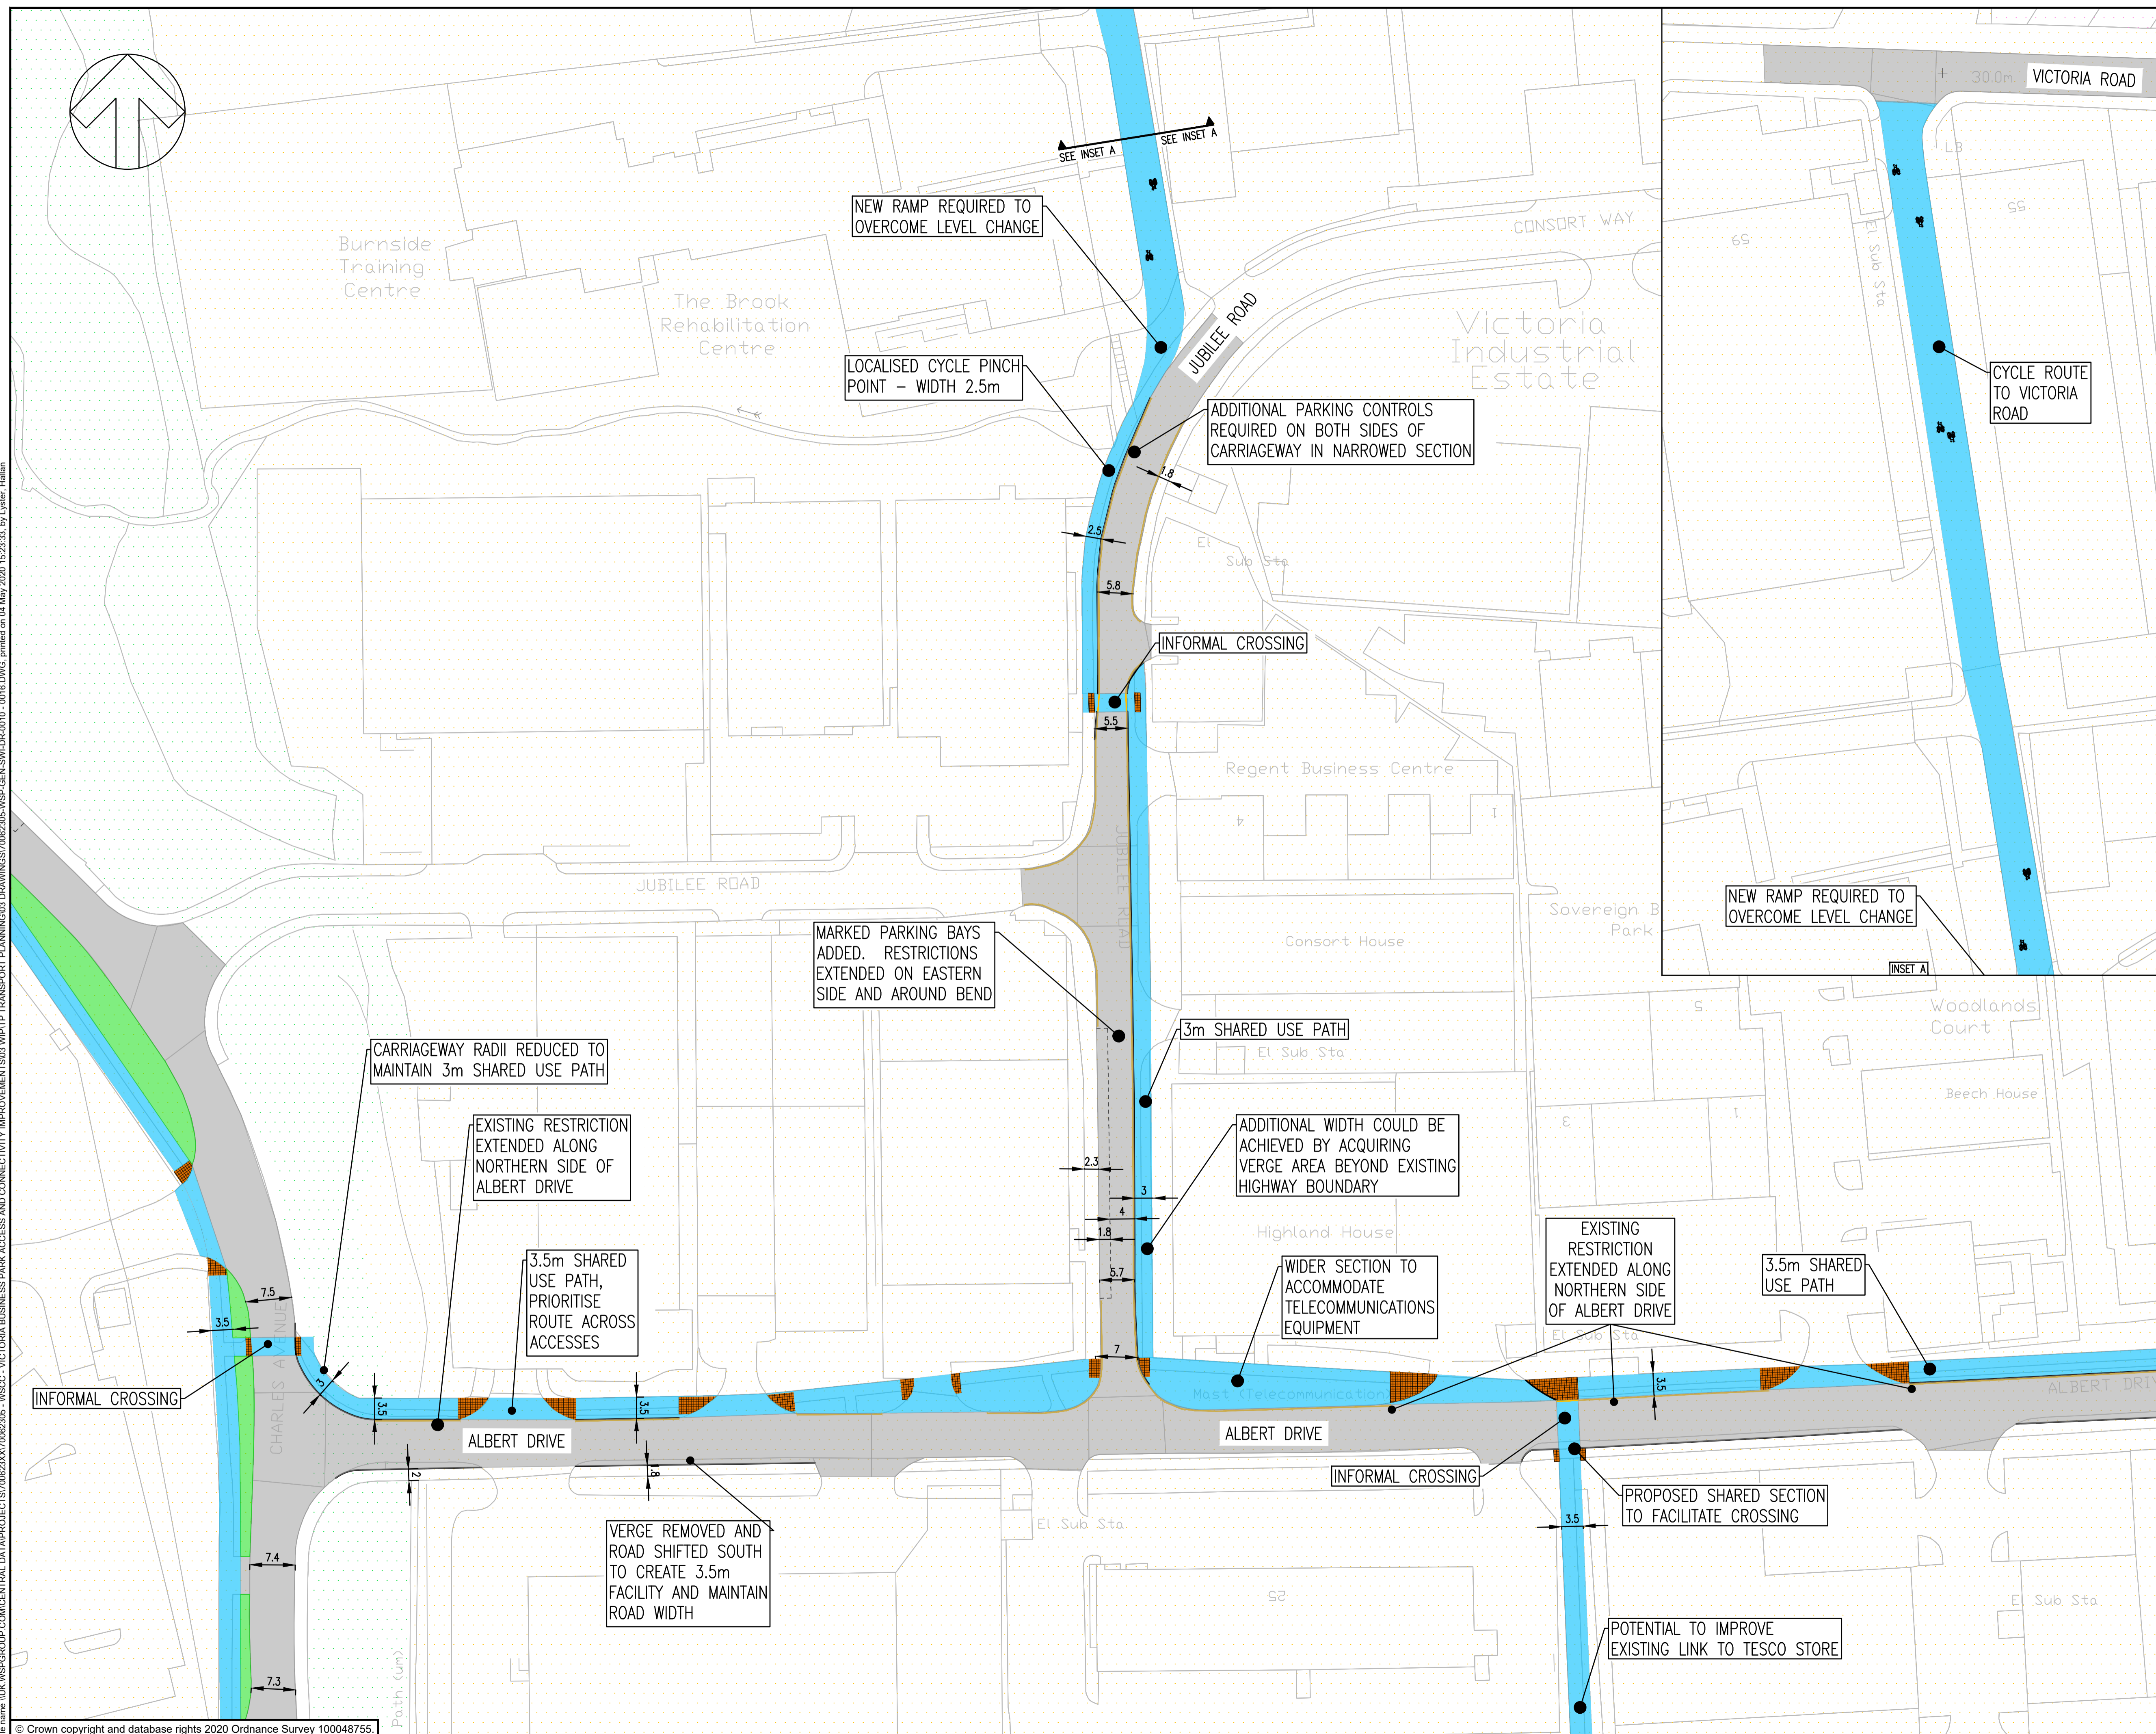

**NOTES:**

- DO NOT SCALE FROM THIS DRAWING.
- ALL DIMENSIONS ARE SHOWN IN METRES UNLESS OTHERWISE STATED.

**KEY:**

- PROPOSED SHARED USE FOOTWAY/CYCLEWAY
- PROPOSED BUFF TACTILES
- EXISTING FOOTWAY REDUCED FOR CARRIAGEWAY WIDTH
- PROPOSED KERB
- EXISTING SHARED USE PATH
- RESIDENTIAL AREA
- EMPLOYMENT AREA
- RETAIL AREA
- OPEN SPACE AREA
- CARRIAGEWAY
- PROPOSED VERGE

**KEY PLAN:**

**REVISIONS:**

REV	DATE	BY	DESCRIPTION	CHK	APP
A	05/05/2020	AMS	FIRST ISSUE	AMS	SG

**DRAWING STATUS:** S2 - FOR INFORMATION

**WSP**  
Grosvenor House, 2 Grosvenor Square, Southampton, SO15 2BE, UK  
T+ 44 (0) 2380 101 700  
wsp.com

**CLIENT:** west sussex county council

**PROJECT:** WSCC BURGESS HILL PLACES & CONNECTIVITY PROGRAMME

**TITLE:** VICTORIA BUSINESS PARK: CYCLE ACCESS IMPROVEMENT PROPOSALS SHEET 05 OF 07

**SCALE @ A1:** 1:500

**CHECKED:** AMS

**APPROVED:** SG

**PROJECT NO:** 70062305

**DESIGNED:** AW

**DRAWN:** AW

**DATE:** May 2020

**DRAWING NO:** 70062305-WSP-GEN-SWI-DR-0014

**REV:** A

© WSP UK Ltd