


File name: \\UK\WSPGROUP\COMMON\DATA\PROJECTS\70062305-WSCC-VICTORIA BUSINESS PARK ACCESS AND CONNECTIVITY IMPROVEMENTS\03 WIP\TP TRANSPORT PLANNING\03 DRAWINGS\70062305-WSP-GEN-SWI-DR-0015.DWG, printed on 06 May 2020 14:35:06, by Sourin, Areas

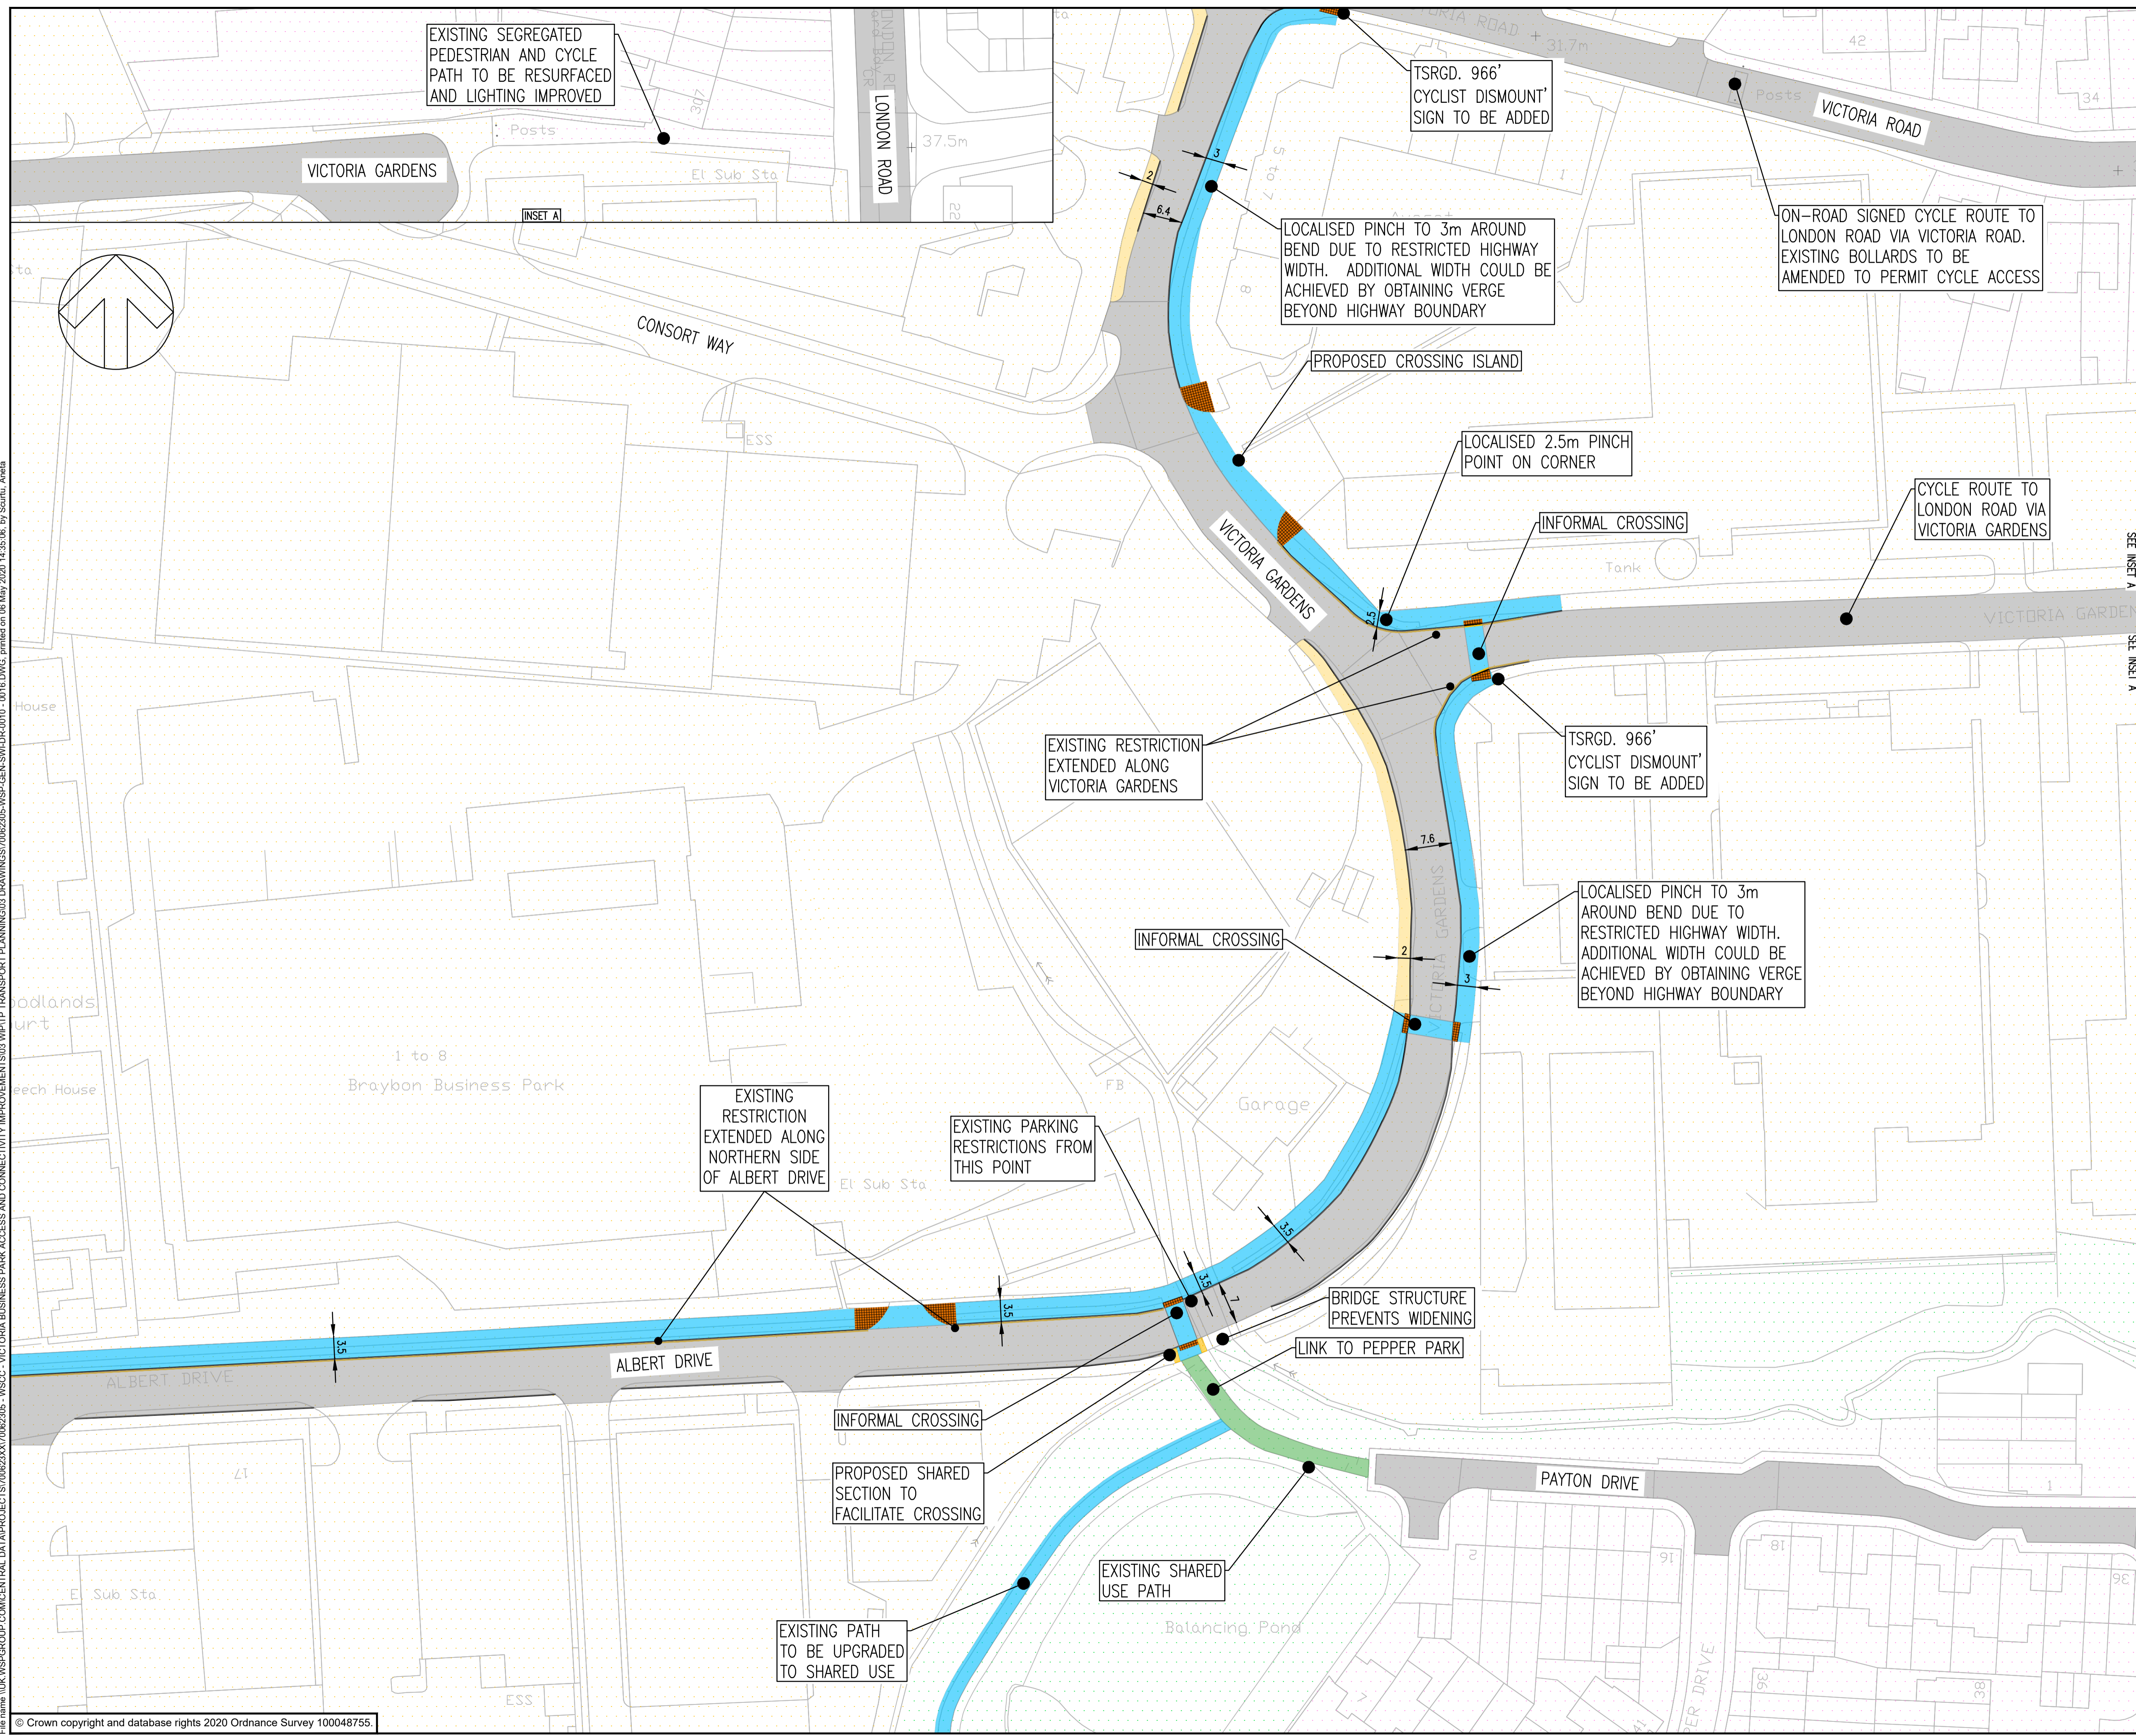


**NOTES:**

- DO NOT SCALE FROM THIS DRAWING.
- ALL DIMENSIONS ARE SHOWN IN METRES UNLESS OTHERWISE STATED.

**KEY:**

- PROPOSED SHARED USE FOOTWAY/CYCLEWAY
- PROPOSED BUFF TACTILES
- EXISTING FOOTWAY REDUCED FOR CARRIAGEWAY WIDTH
- PROPOSED KERB
- EXISTING SHARED USE PATH
- RESIDENTIAL AREA
- EMPLOYMENT AREA
- RETAIL AREA
- OPEN SPACE AREA
- CARRIAGEWAY SURFACE
- GRASS VERGE

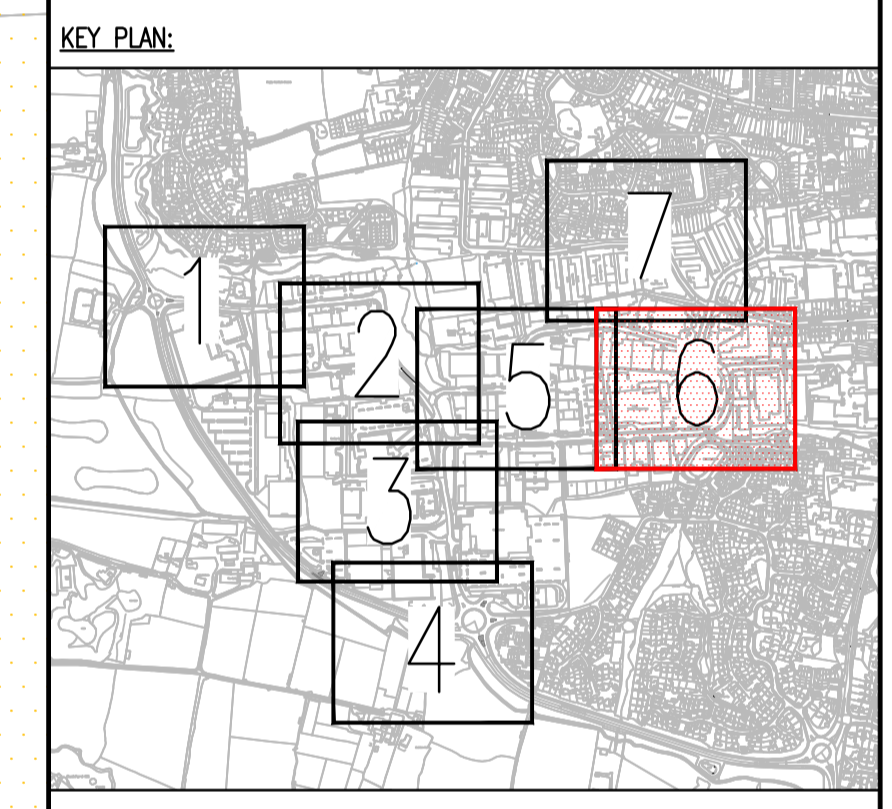

REV	DATE	BY	DESCRIPTION	CHK	APP
B	06/05/2020	AMS	IMPROVEMENT OF THE LINK BETWEEN LONDON ROAD AND VICTORIA GARDENS ADDED	AMS	SG
A	05/05/2020	AMS	FIRST ISSUE	AMS	SG

DRAWING STATUS: **S2 - FOR INFORMATION**

**wsp**

Grosvenor House, 2 Grosvenor Square, Southampton, SO15 2BE, UK  
T+ 44 (0) 2380 101 700  
wsp.com

**west sussex county council**

PROJECT: **WSCC BURGESS HILL PLACES & CONNECTIVITY PROGRAMME**

TITLE: **VICTORIA BUSINESS PARK: CYCLE ACCESS IMPROVEMENT PROPOSALS SHEET 06 OF 07**

SCALE @ A1: 1:500	CHECKED: AMS	APPROVED: SG
PROJECT NO: 70062305	DESIGNED: AW	DRAWN: AW
DRAWING NO: 70062305-WSP-GEN-SWI-DR-0015	DATE: May 2020	REV: B

© WSP UK Ltd