



File name: \\uk.wspgroup.com\central data\Projects\700623xx\70062305 - WSCC - Victoria Business Park Access and Connectivity Improvements\03 WIP\TP Transport Planning\03 Drawings\70062305-WSP-GEN-SWI-DR-0010 - 0016.dwg, printed on 04 May 2020 15:34:07, by Lyster, Helen

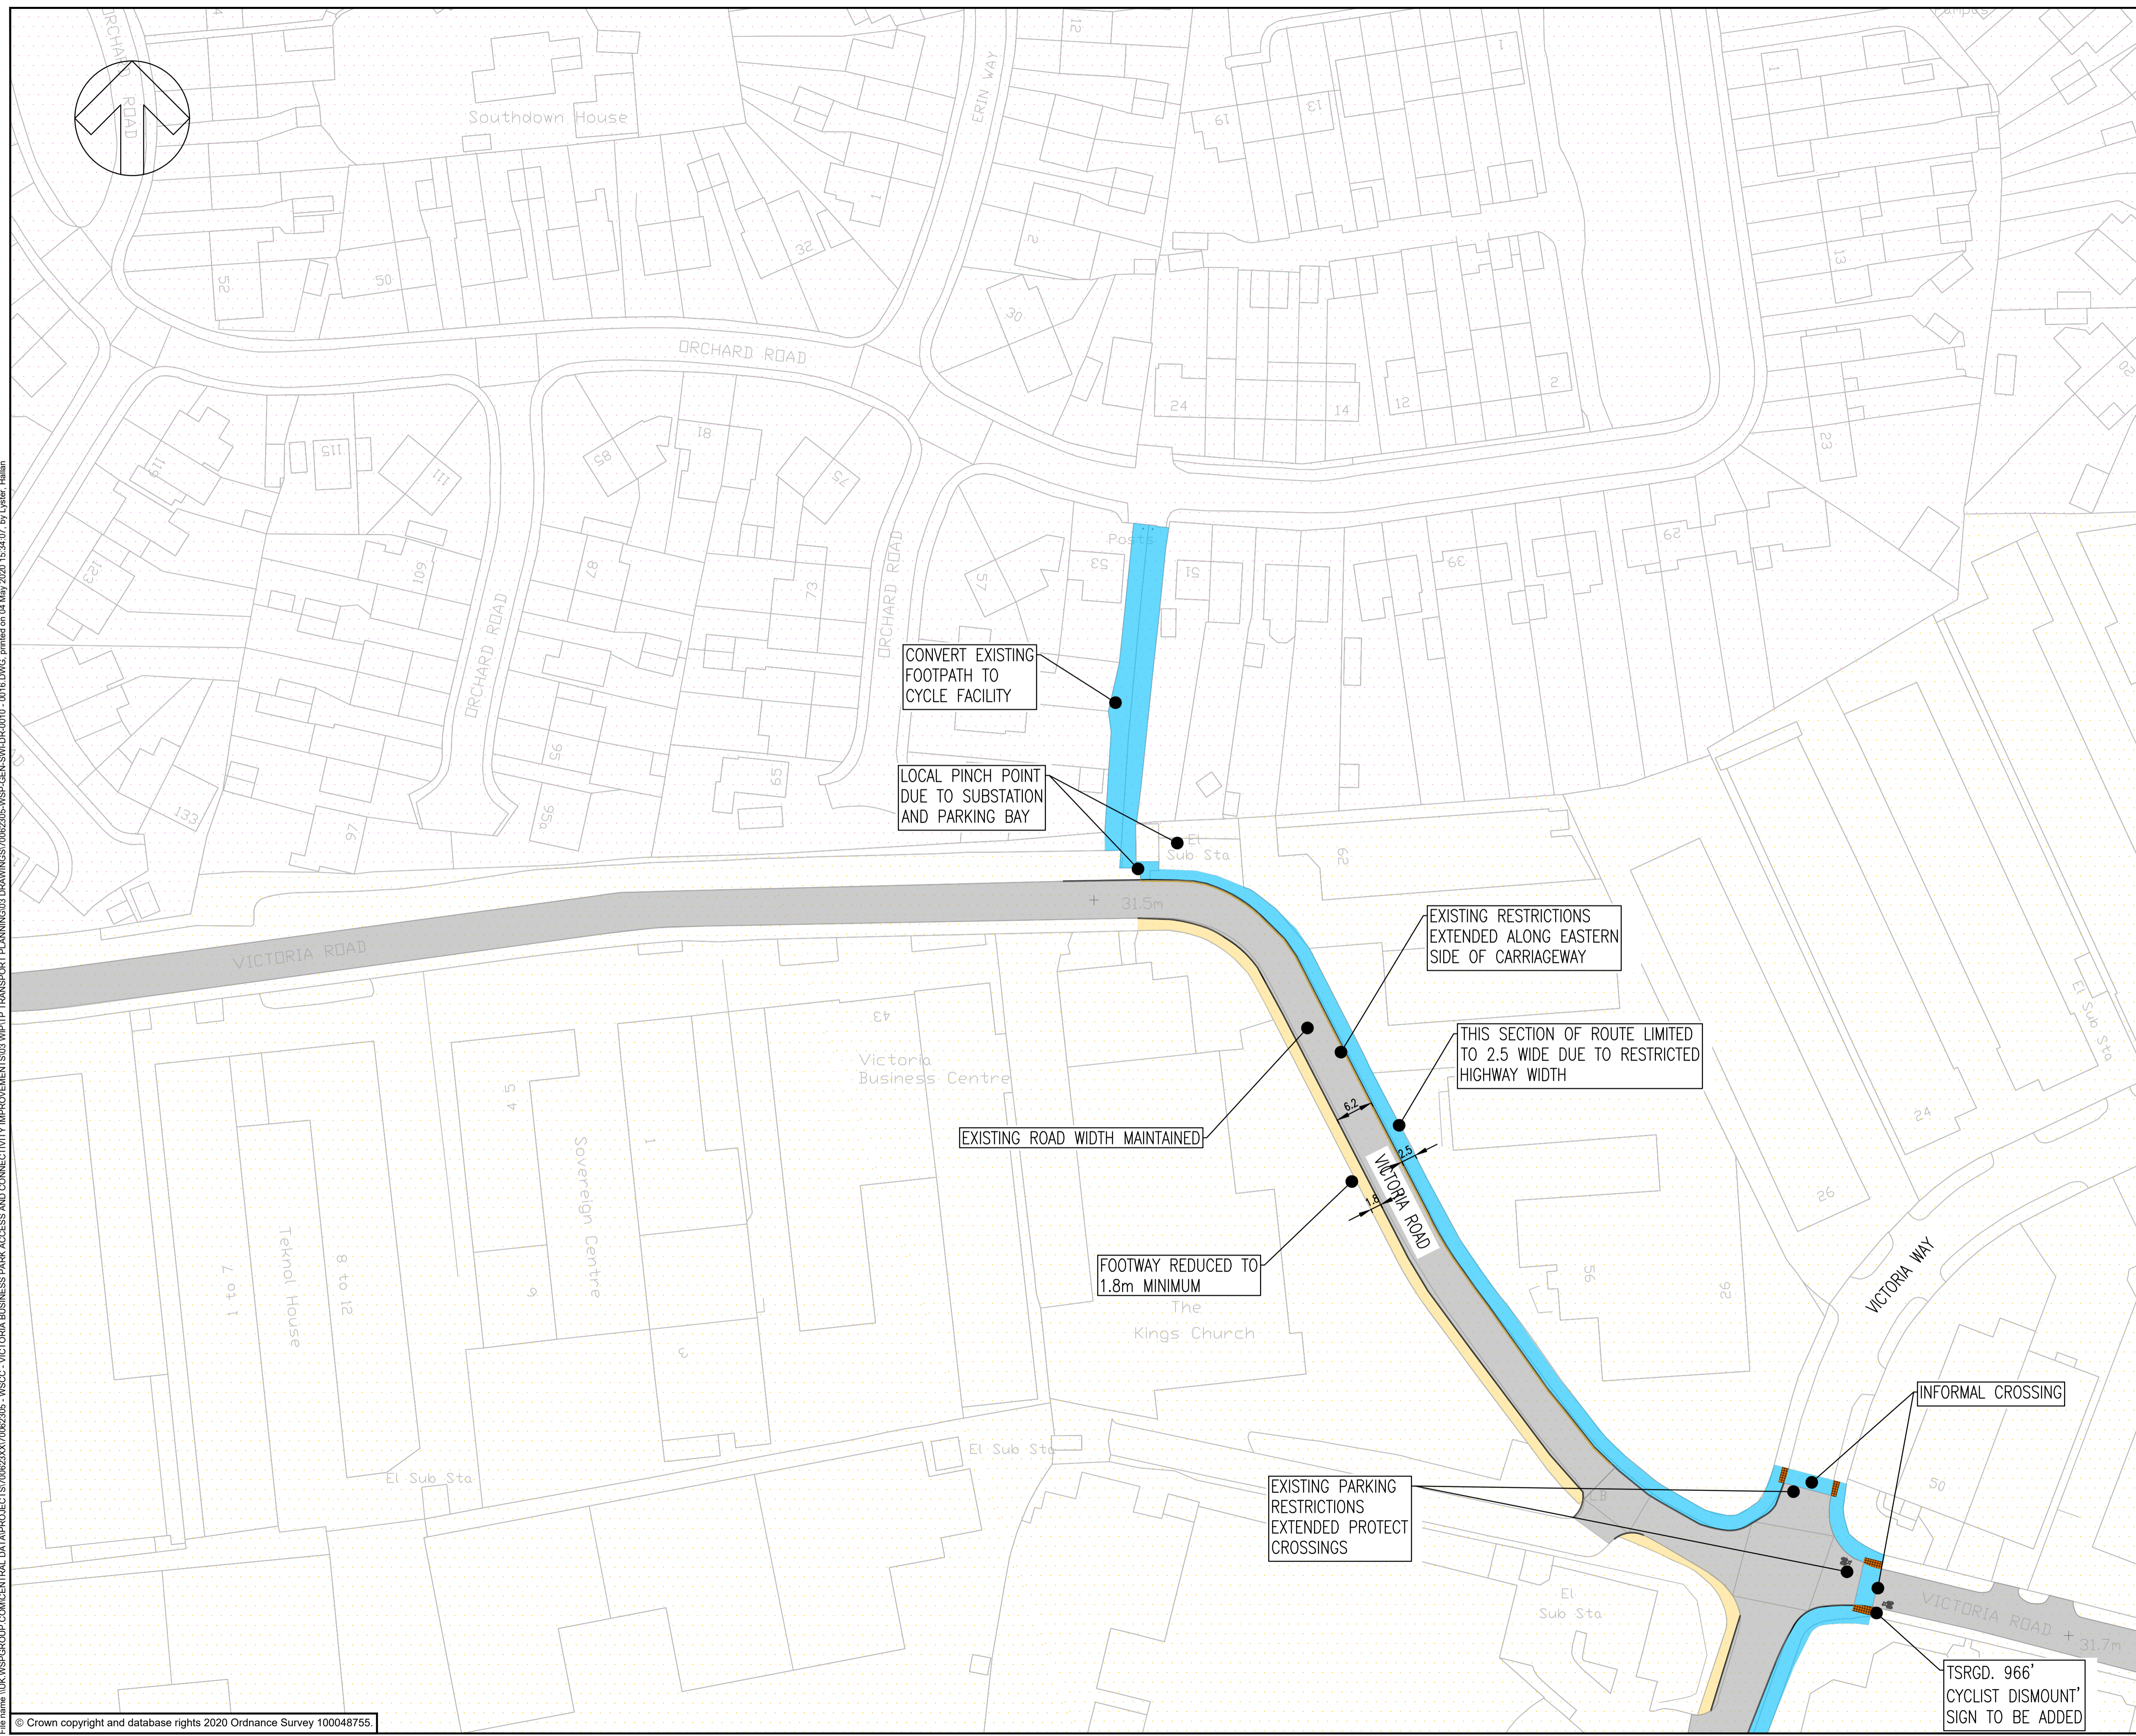

- NOTES:**
- DO NOT SCALE FROM THIS DRAWING.
  - ALL DIMENSIONS ARE SHOWN IN METRES UNLESS OTHERWISE STATED.
- KEY:**
- PROPOSED SHARED USE FOOTWAY/CYCLEWAY
  - PROPOSED BUFF TACTILES
  - EXISTING FOOTWAY REDUCED FOR CARRIAGEWAY WIDTH
  - PROPOSED KERB
  - EXISTING SHARED USE PATH
  - RESIDENTIAL AREA
  - EMPLOYMENT AREA
  - RETAIL AREA
  - OPEN SPACE AREA
  - CARRIAGEWAY
  - PROPOSED VERGE

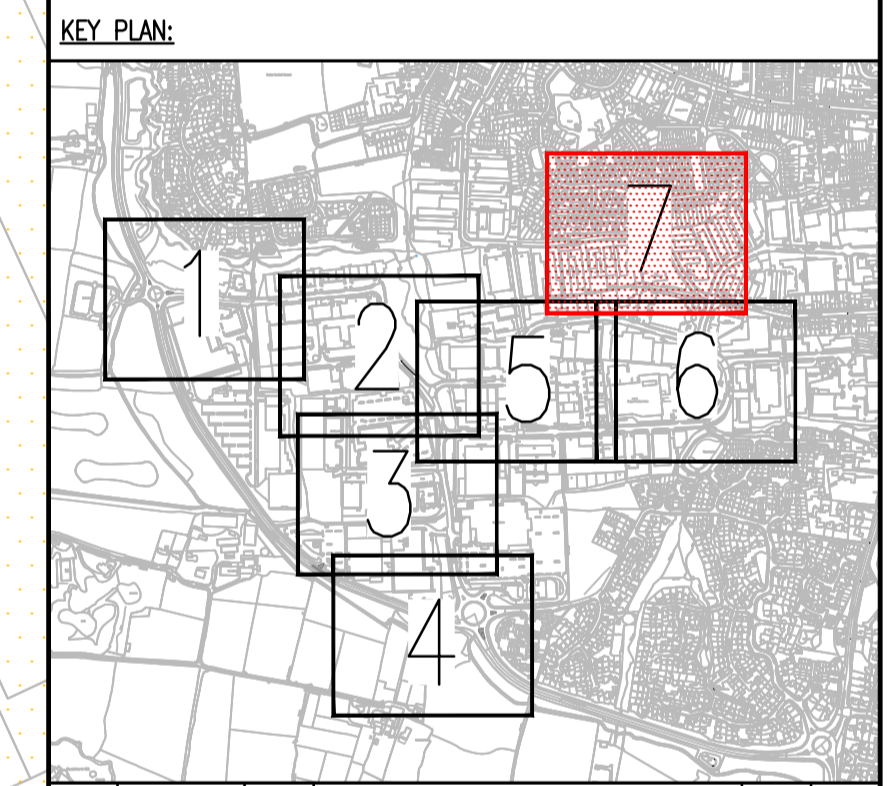

REV	DATE	BY	DESCRIPTION	CHK	APP
A	05/05/2020	AMS	FIRST ISSUE	AMS	SG

DRAWING STATUS: **S2 - FOR INFORMATION**

**wsp**

Grosvenor House, 2 Grosvenor Square, Southampton, SO15 2BE, UK  
T+ 44 (0) 2380 101 700  
wsp.com

CLIENT:

**west sussex county council**

PROJECT:

WSCC BURGESS HILL PLACES & CONNECTIVITY PROGRAMME

TITLE:

VICTORIA BUSINESS PARK: CYCLE ACCESS IMPROVEMENT PROPOSALS  
SHEET 07 OF 07

SCALE @ A1:	CHECKED:	APPROVED:
1:500	AMS	SG

PROJECT NO:	DESIGNED:	DRAWN:	DATE:
70062305	AW	AW	May 2020

DRAWING NO: 70062305-WSP-GEN-SWI-DR-0016      REV: A

© WSP UK Ltd